


Legend

-  Planning Application Boundary
-  Extent of Existing Site / Planning Permission Boundary

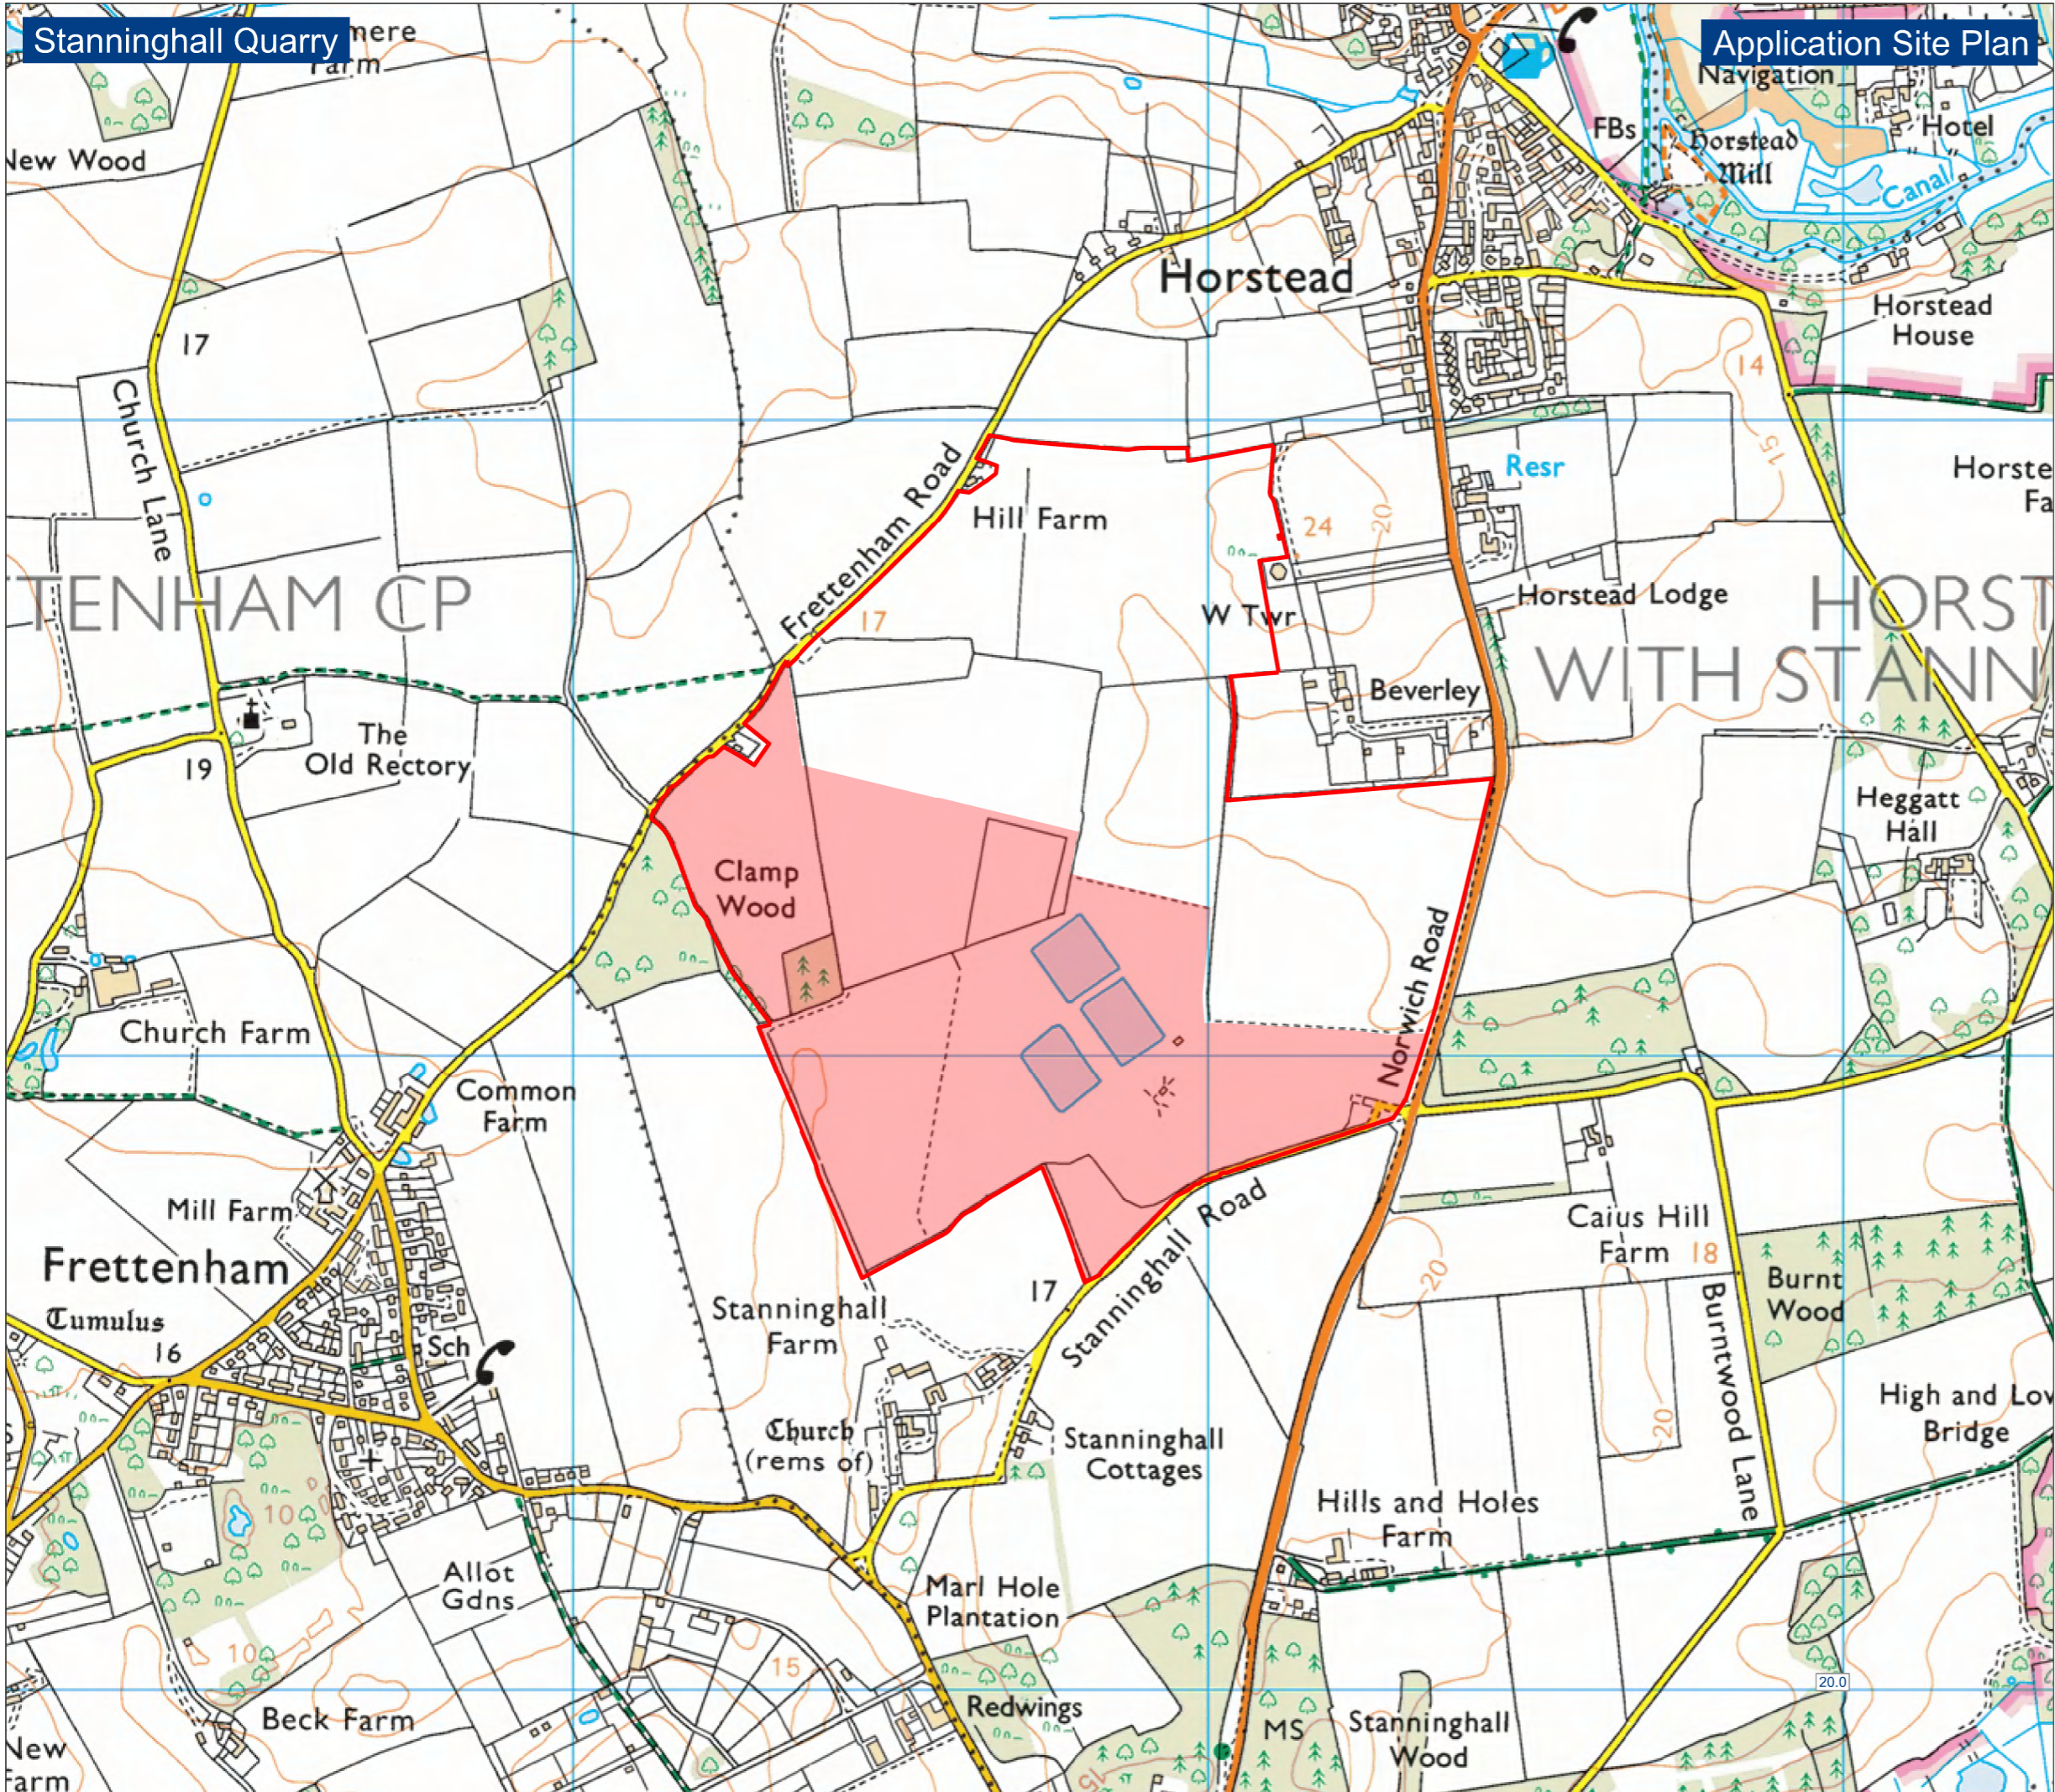

Site Name:  
Stanninghall Quarry - Proposed Extension

Drawing Name:  
Application Site Plan

**FINAL**

Drawn By: RGD/RJS	Scale @ A3: 1:5,000
Date: September 2020	Drawing Number: KD.SH.D.017

