



Typical Section / Photographic Image looking south towards the Proposed Extension Area

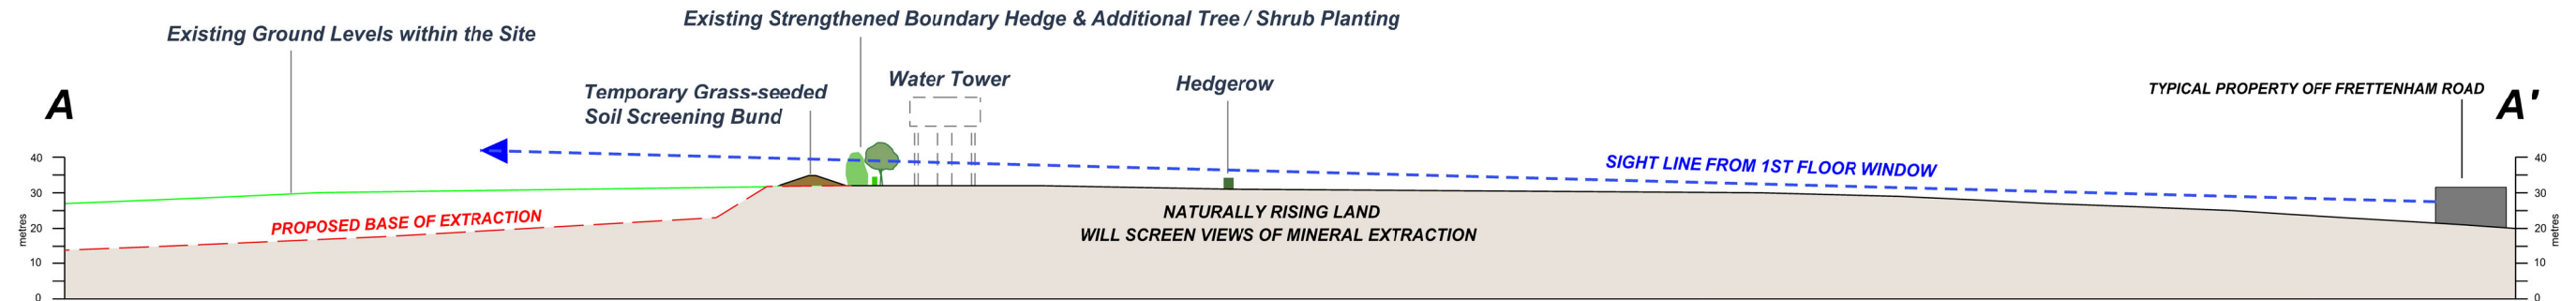

SECTION A-A' Typical Section from Frettenham Road, looking towards the northern boundary of the Proposed Extension

SCALE 1:2,000 @ A3

PHOTO VIEWPOINT A - EXISTING VIEW FROM FRETtenham ROAD

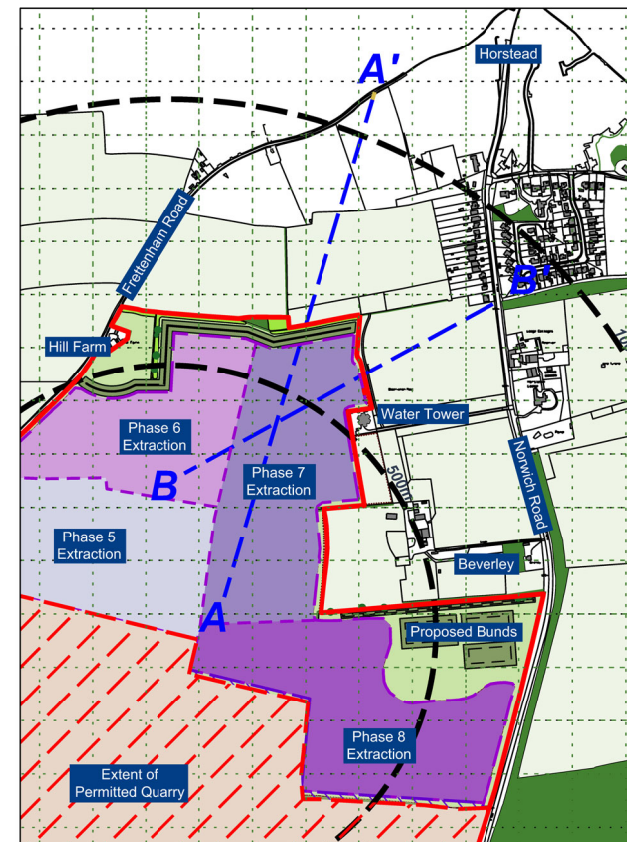

Typical Section Locations

Note: Height of Water Tower to be confirmed



Site Name:
Stanninghall Quarry - Proposed Extension

Drawing Name:
Site Context
Sight Line Sections & Existing Photographic Views
Section A-A'

Drawn By: RGD/RJS	Scale @ A3: various
Date: September 2020	Drawing Number: KD.SH.D.018A

