


# Stanninghall Quarry

The currently permitted quarry development is located within the south of the Site. The Site is accessed off the B1150 Norwich Road with an internal access road leading into the Plant Site and Stocking Area. Water Management lagoons are located immediately north west of the Plant Site, leading to previously extracted and current remaining mineral extraction areas. In-situ mineral is also located under the Plant Site.

Land within the proposed Planning Application Boundary area is ~106.2 Hectares. The current quarry development occupying ~ 34.0 Hectares.

Land within western section of the current working (~ 6 Ha) area will be restored in Summer 2020. All land within the Site is managed and maintained.

# Current Situation

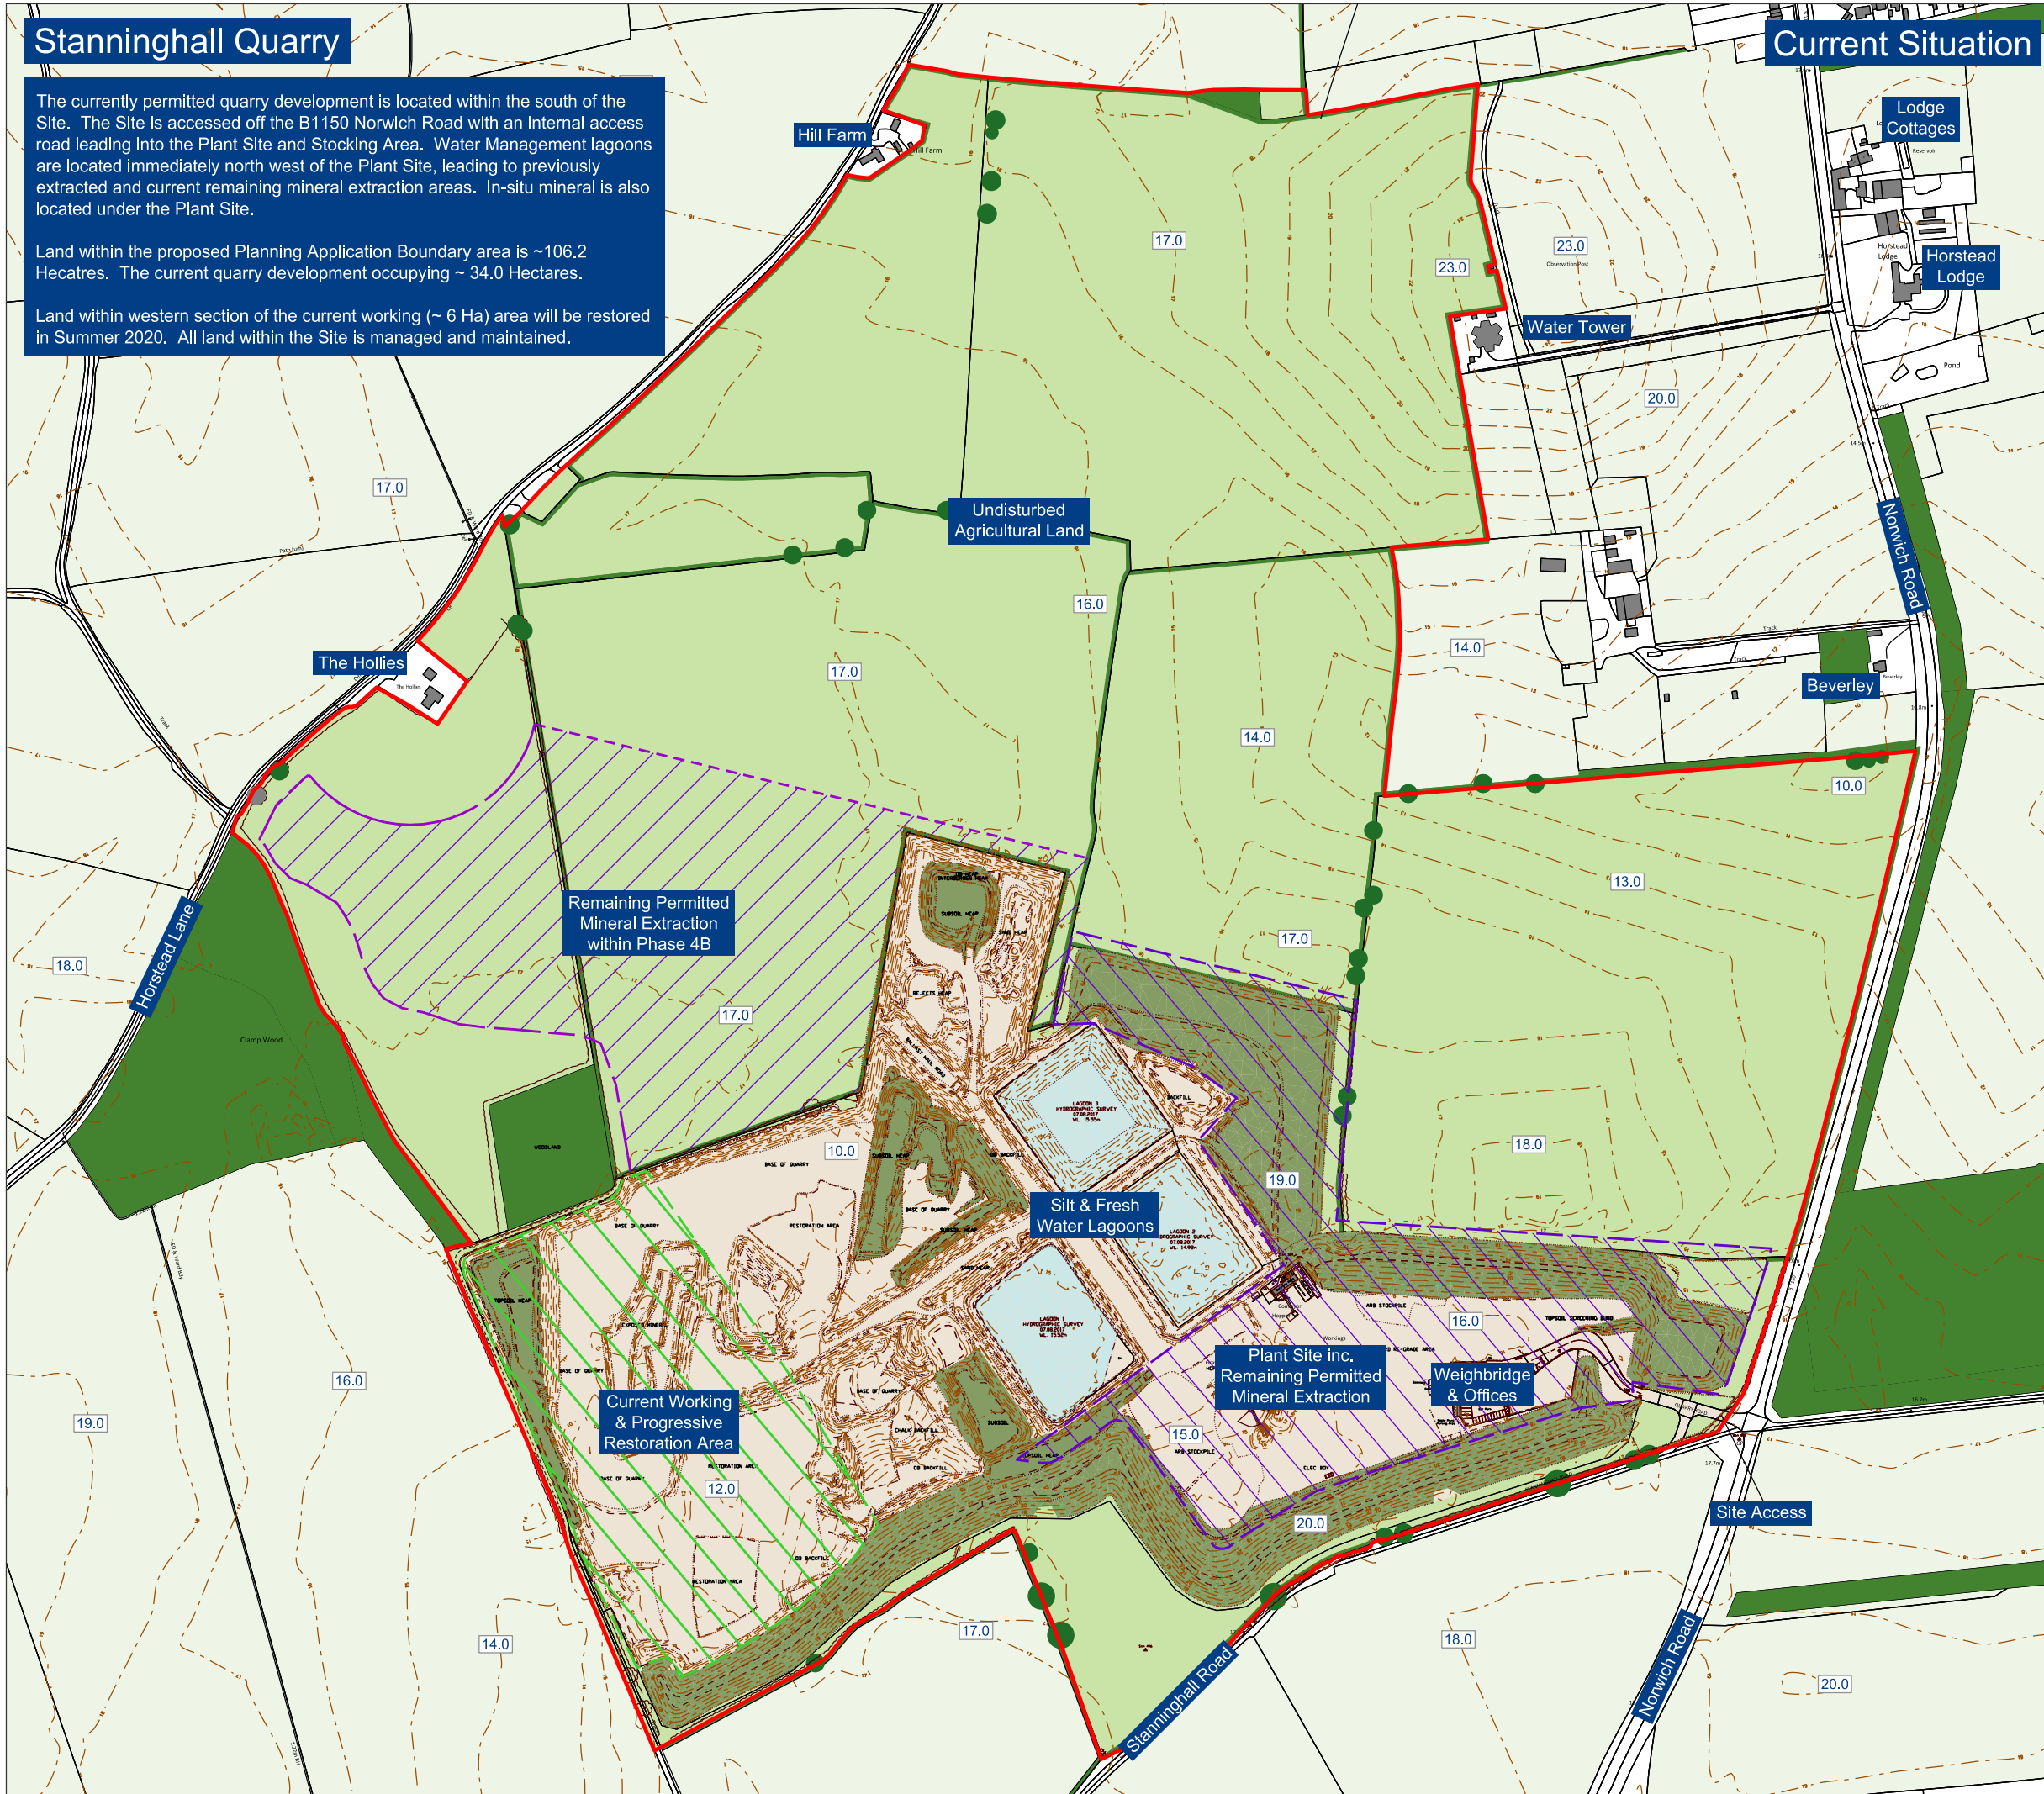

# Legend

- Planning Application Boundary
- Existing Woodland & Hedgerows
- Surrounding Agricultural Land
- Surrounding Buildings & Roads
- Contours (2m Intervals) & Spot Heights
- Quarry Operational Land (Plant Site, Stocking, Extraction & Progressive Restoration)
- Remaining Permitted Mineral (Phase 4B)
- Remaining Permitted Mineral below the Plant Site
- Approximate Area of Land to be Restored Summer 2020
- Currently Undisturbed Agricultural Land within the Application Boundary
- Existing Soils & Overburden Storage Bunds (mixture of grass seeded & planted)



Site Name:  
Stanninghall Quarry - Proposed Extension

Drawing Name:  
Current Situation

FINAL

Drawn By: RGD/RJS	Scale @ A3: 1:5,000
Date: October 2020	Drawing Number: KD.SH.D.006

