


Stanninghall Quarry

Advanced Hedgerow, Tree and Shrub Planting (Winter 2020 / 21)

Legend

-  Planning Application Boundary
-  Existing Woodland & Hedgerows
-  Surrounding Agricultural Land
-  Surrounding Buildings & Roads
-  Contours (2m Intervals) & Spot Heights
-  Limit of Extraction
-  Proposed Hedgerow
-  Proposed Tree and Shrub Planting
-  Proposed Temporary Soil Storage Bund (3m in Height)
-  Proposed Temporary Soil Screening Bund (3m in Height)

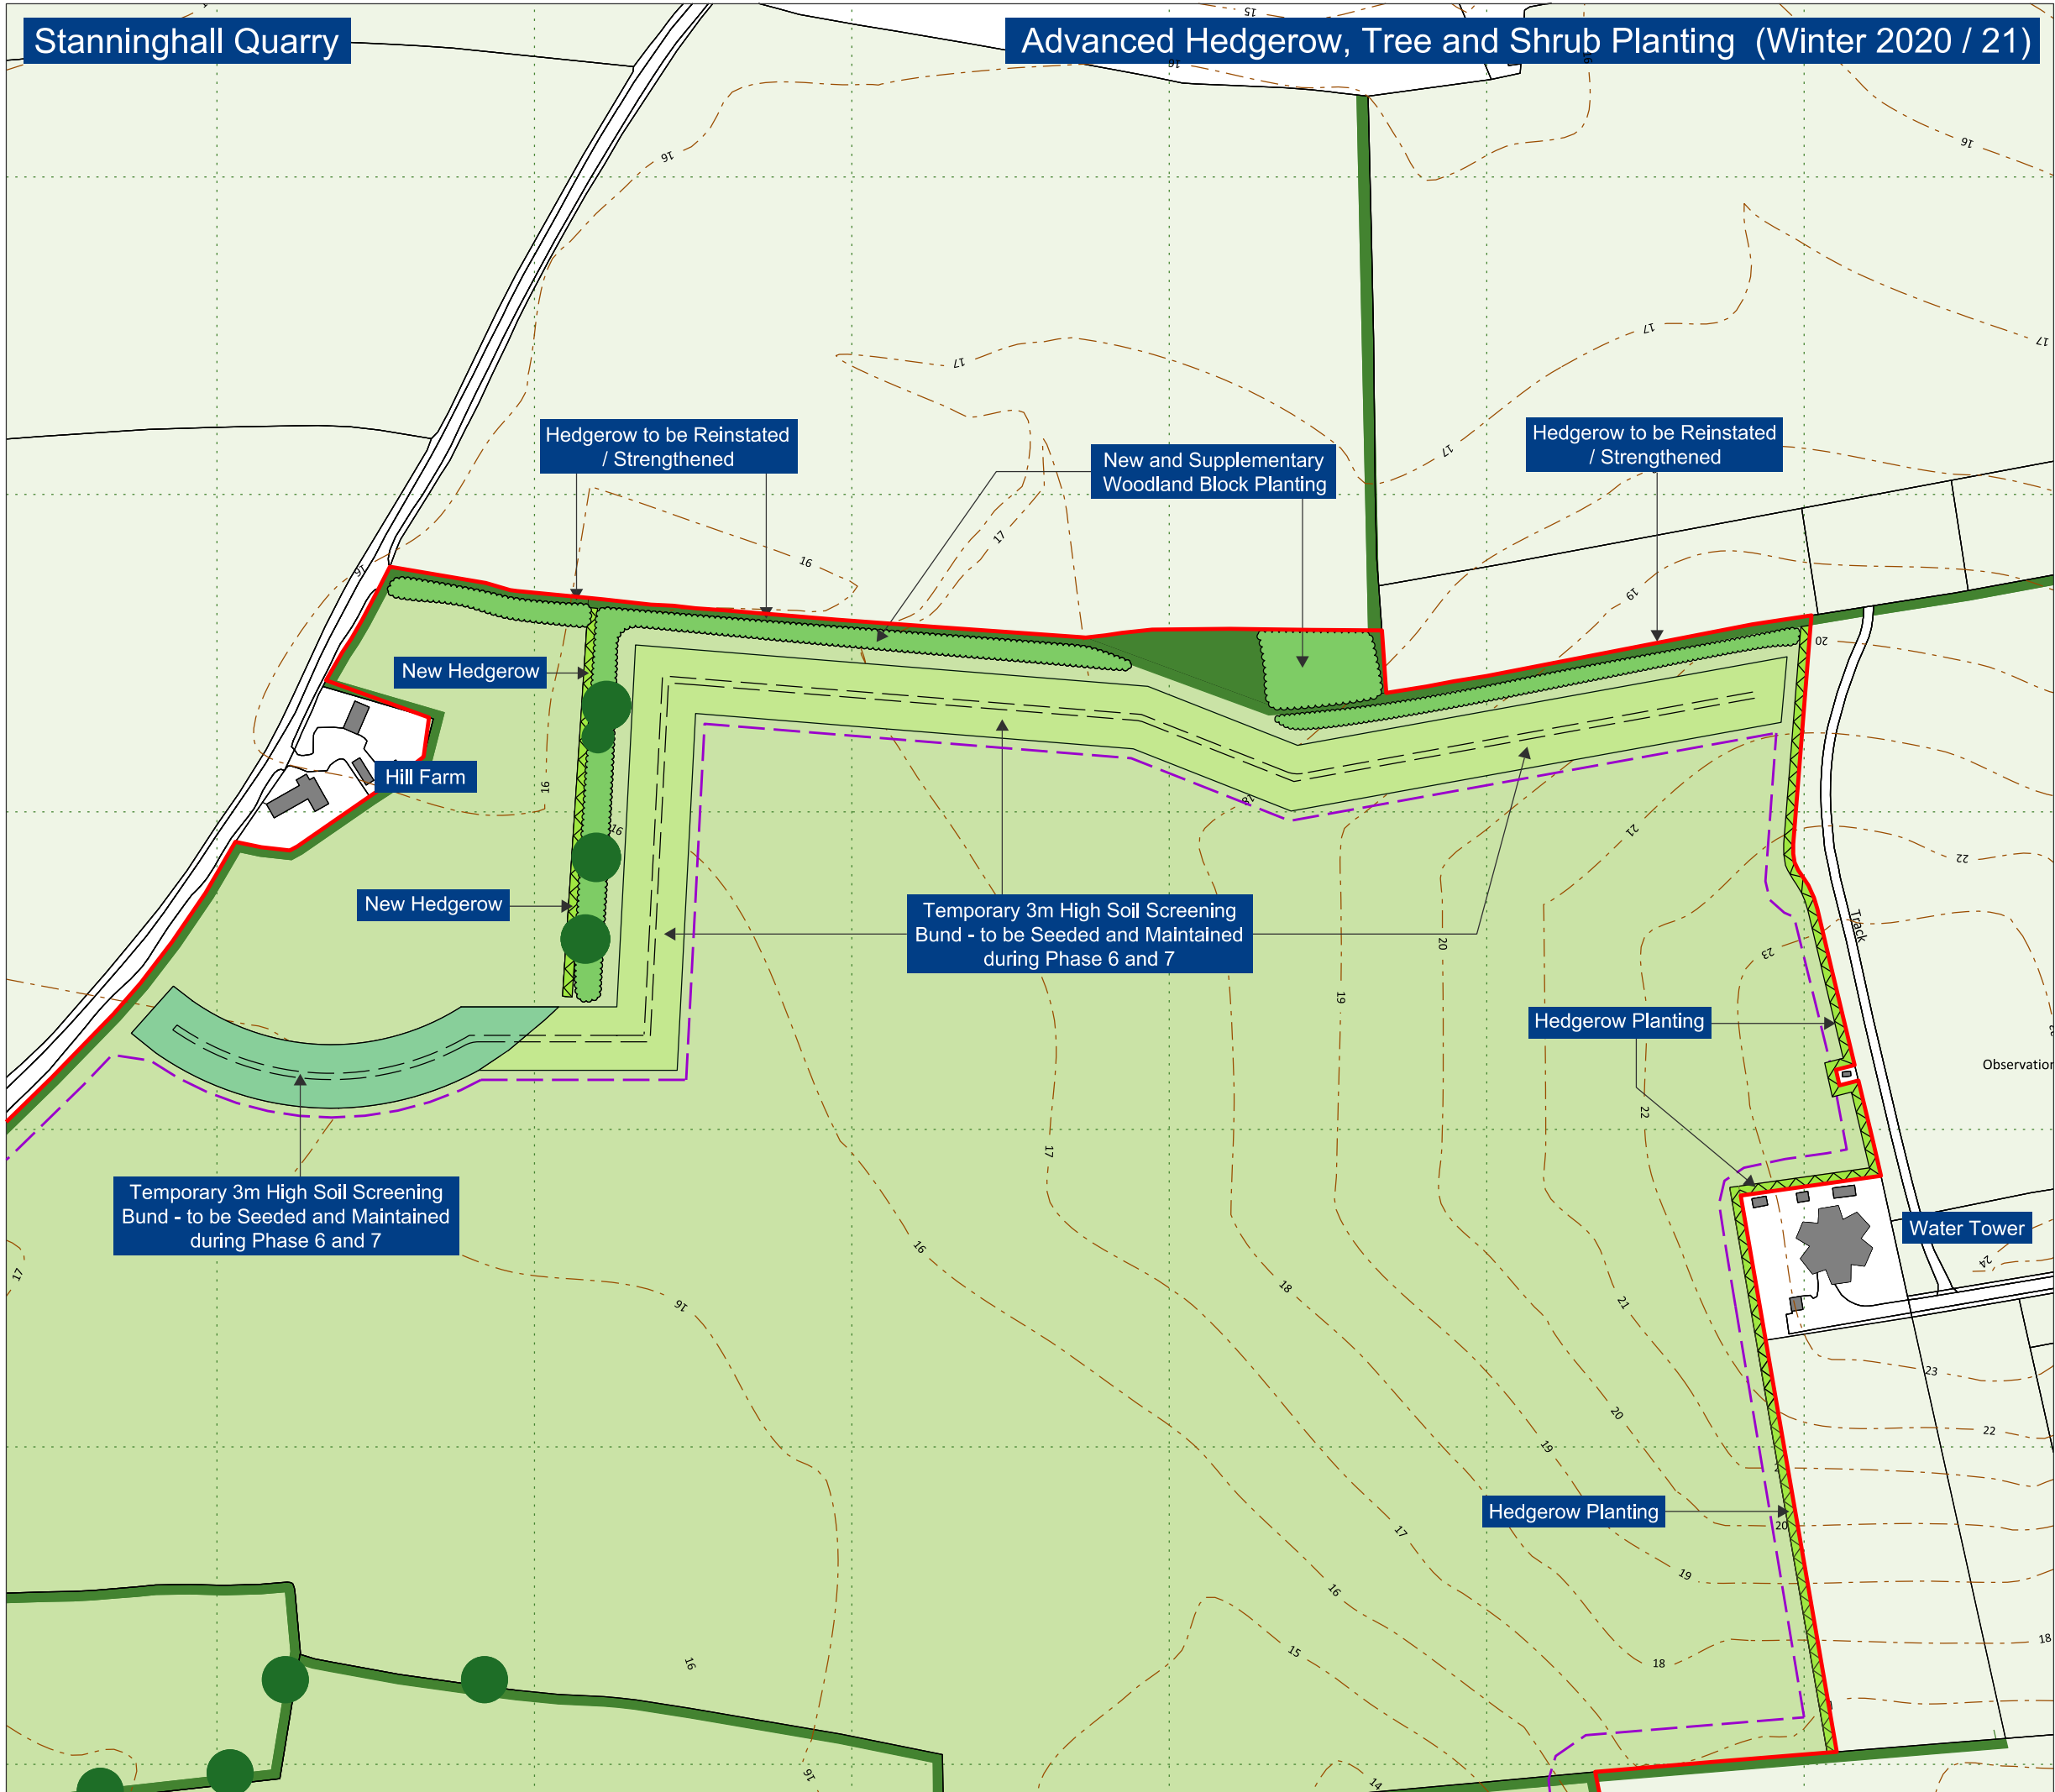

Hedgerow to be Reinstated / Strengthened

New and Supplementary Woodland Block Planting

Hedgerow to be Reinstated / Strengthened

New Hedgerow

Hill Farm

New Hedgerow

Temporary 3m High Soil Screening Bund - to be Seeded and Maintained during Phase 6 and 7

Hedgerow Planting

Temporary 3m High Soil Screening Bund - to be Seeded and Maintained during Phase 6 and 7

Water Tower

Hedgerow Planting



Site Name:
Stanninghall Quarry - Proposed Extension

Drawing Name:
Advanced Hedgerow, Tree and Shrub Planting (Winter 2020 / 21) - together with Proposed Temporary Soil ening Bund to be in place during Phases 6 and 7

Drawn By: RGD/RJS	Scale @ A3: 1:2,000
Date: September 2020	Drawing Number: KD.SH.D.025

